


**Area hatched red extends to 12.20 ha or thereby.
Access road shaded blue.**

All dimensions scaled from OS.

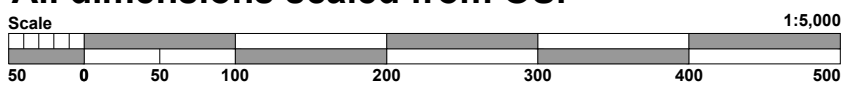

Dwg no E21CR004
Title Disposal Plan
 Kilminning Recreation Area
 Balcomie Road, Crail

Scale 1:5000 @ A3
Date 26/01/2021
Tech BH

Rev no	Date	Tech
01	18/02/2021	BH
02	30/04/2021	BH

This map is based upon Ordnance Survey material with the permission of Ordnance Survey on behalf of the Controller of Her Majesty's Stationery Office (c) Crown copyright. Unauthorised reproduction infringes Crown copyright and may lead to prosecution or civil proceedings. Fife Council 100023385 (2020).

